




TOTAL COVERED - 1,493 SF

 


TOTAL CONDITIONED - 3,154 SF

 


TOTAL UNCOVERED - 5,848 SF

 


TOTAL GARDEN - 1,733 SF

 


TOTAL SQUARE FOOTAGE - 12,228 SF

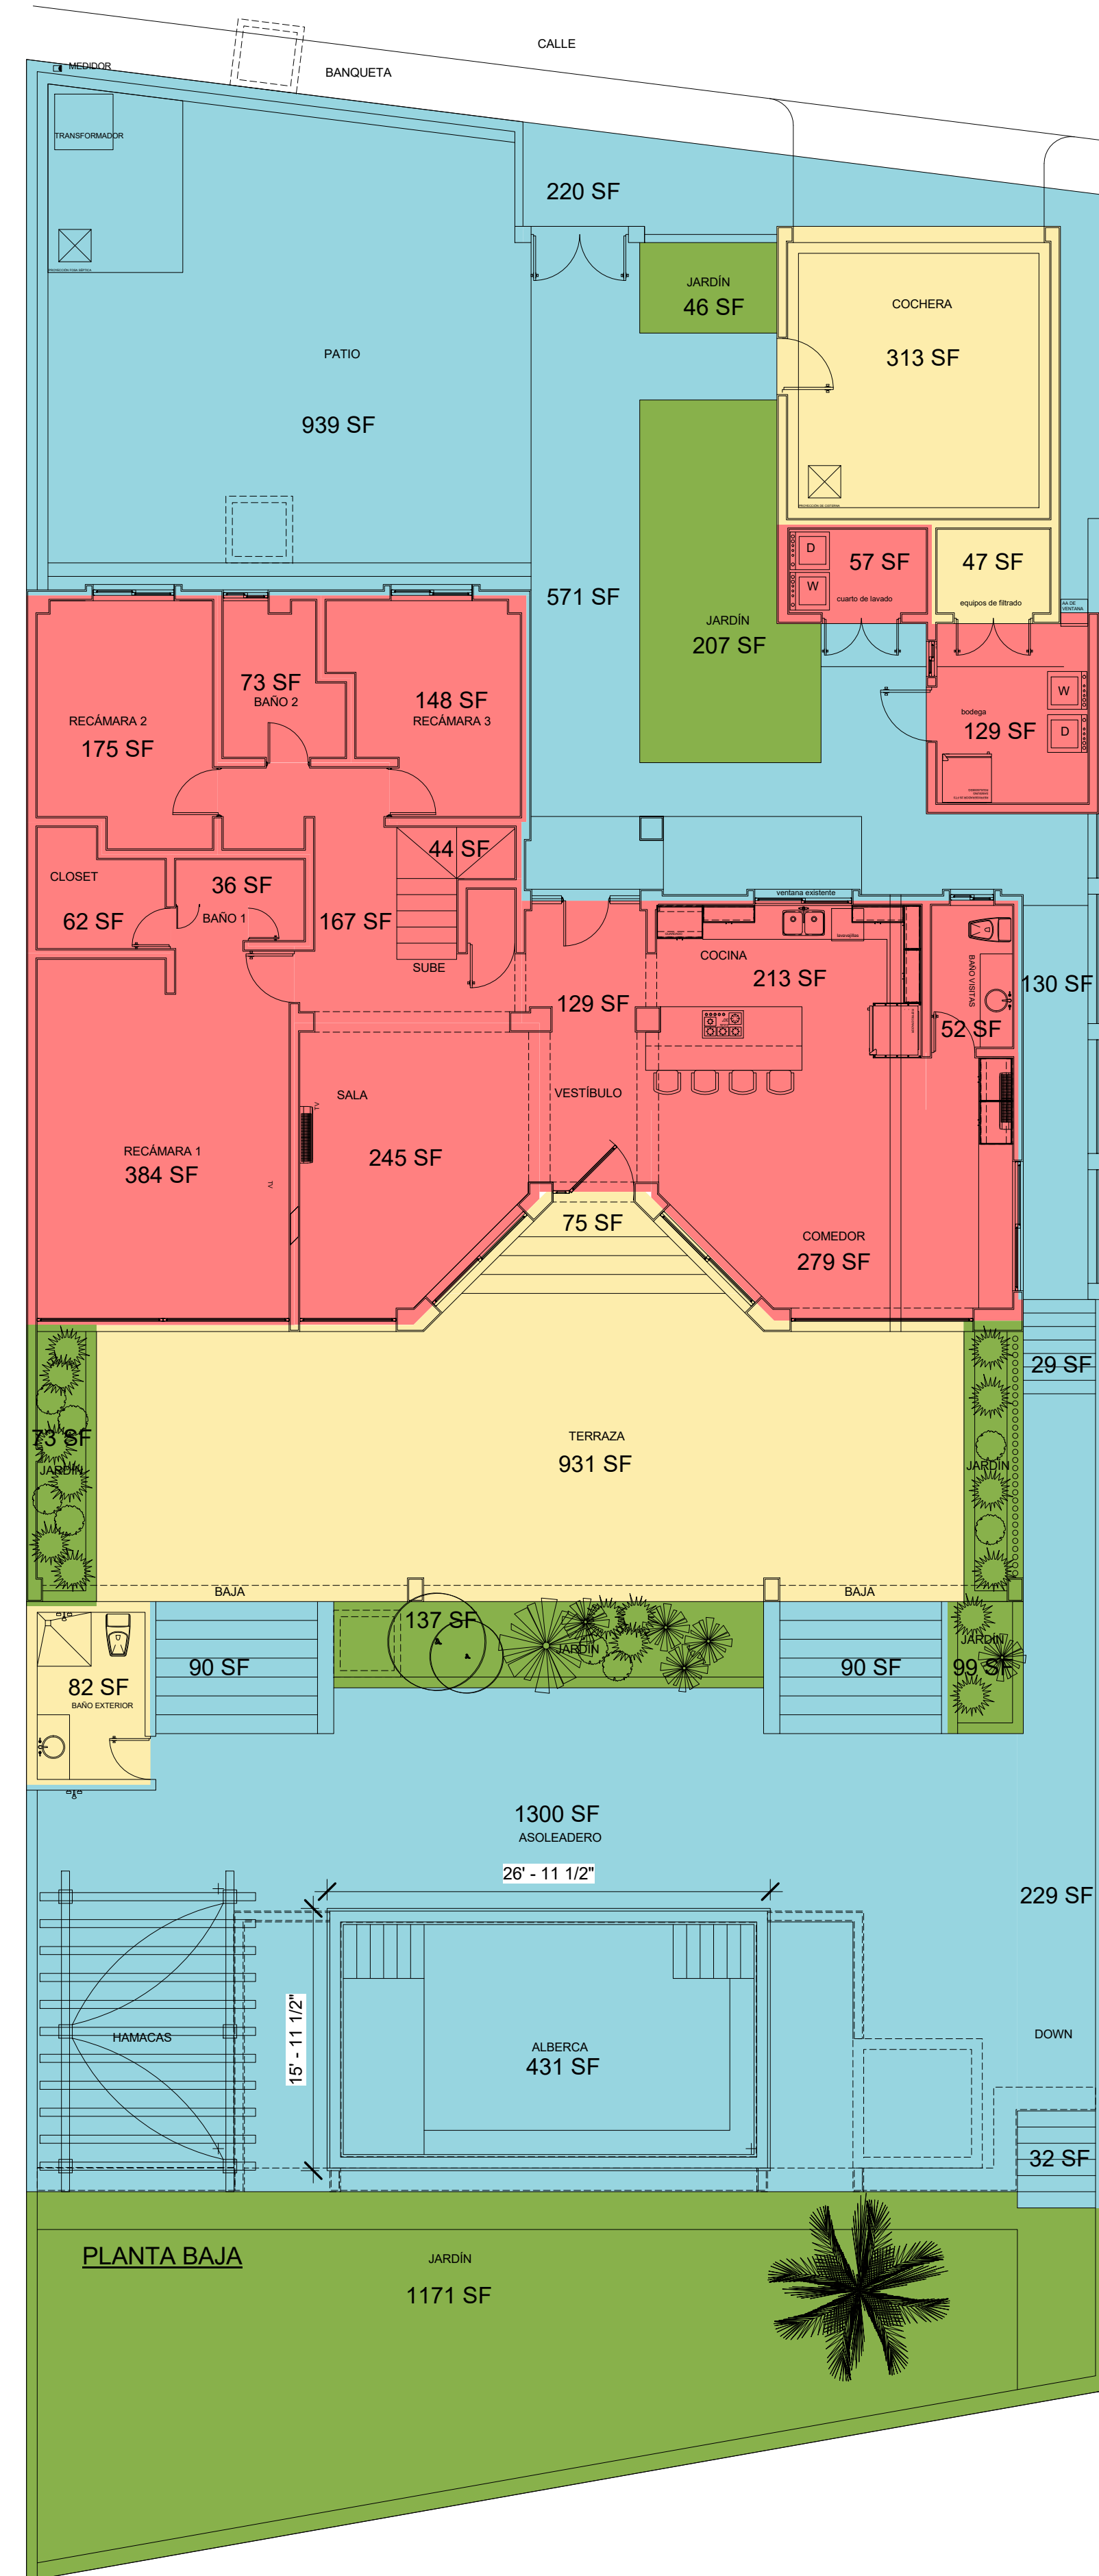

1 First Floor Rooms  
1/8" = 1'-0"

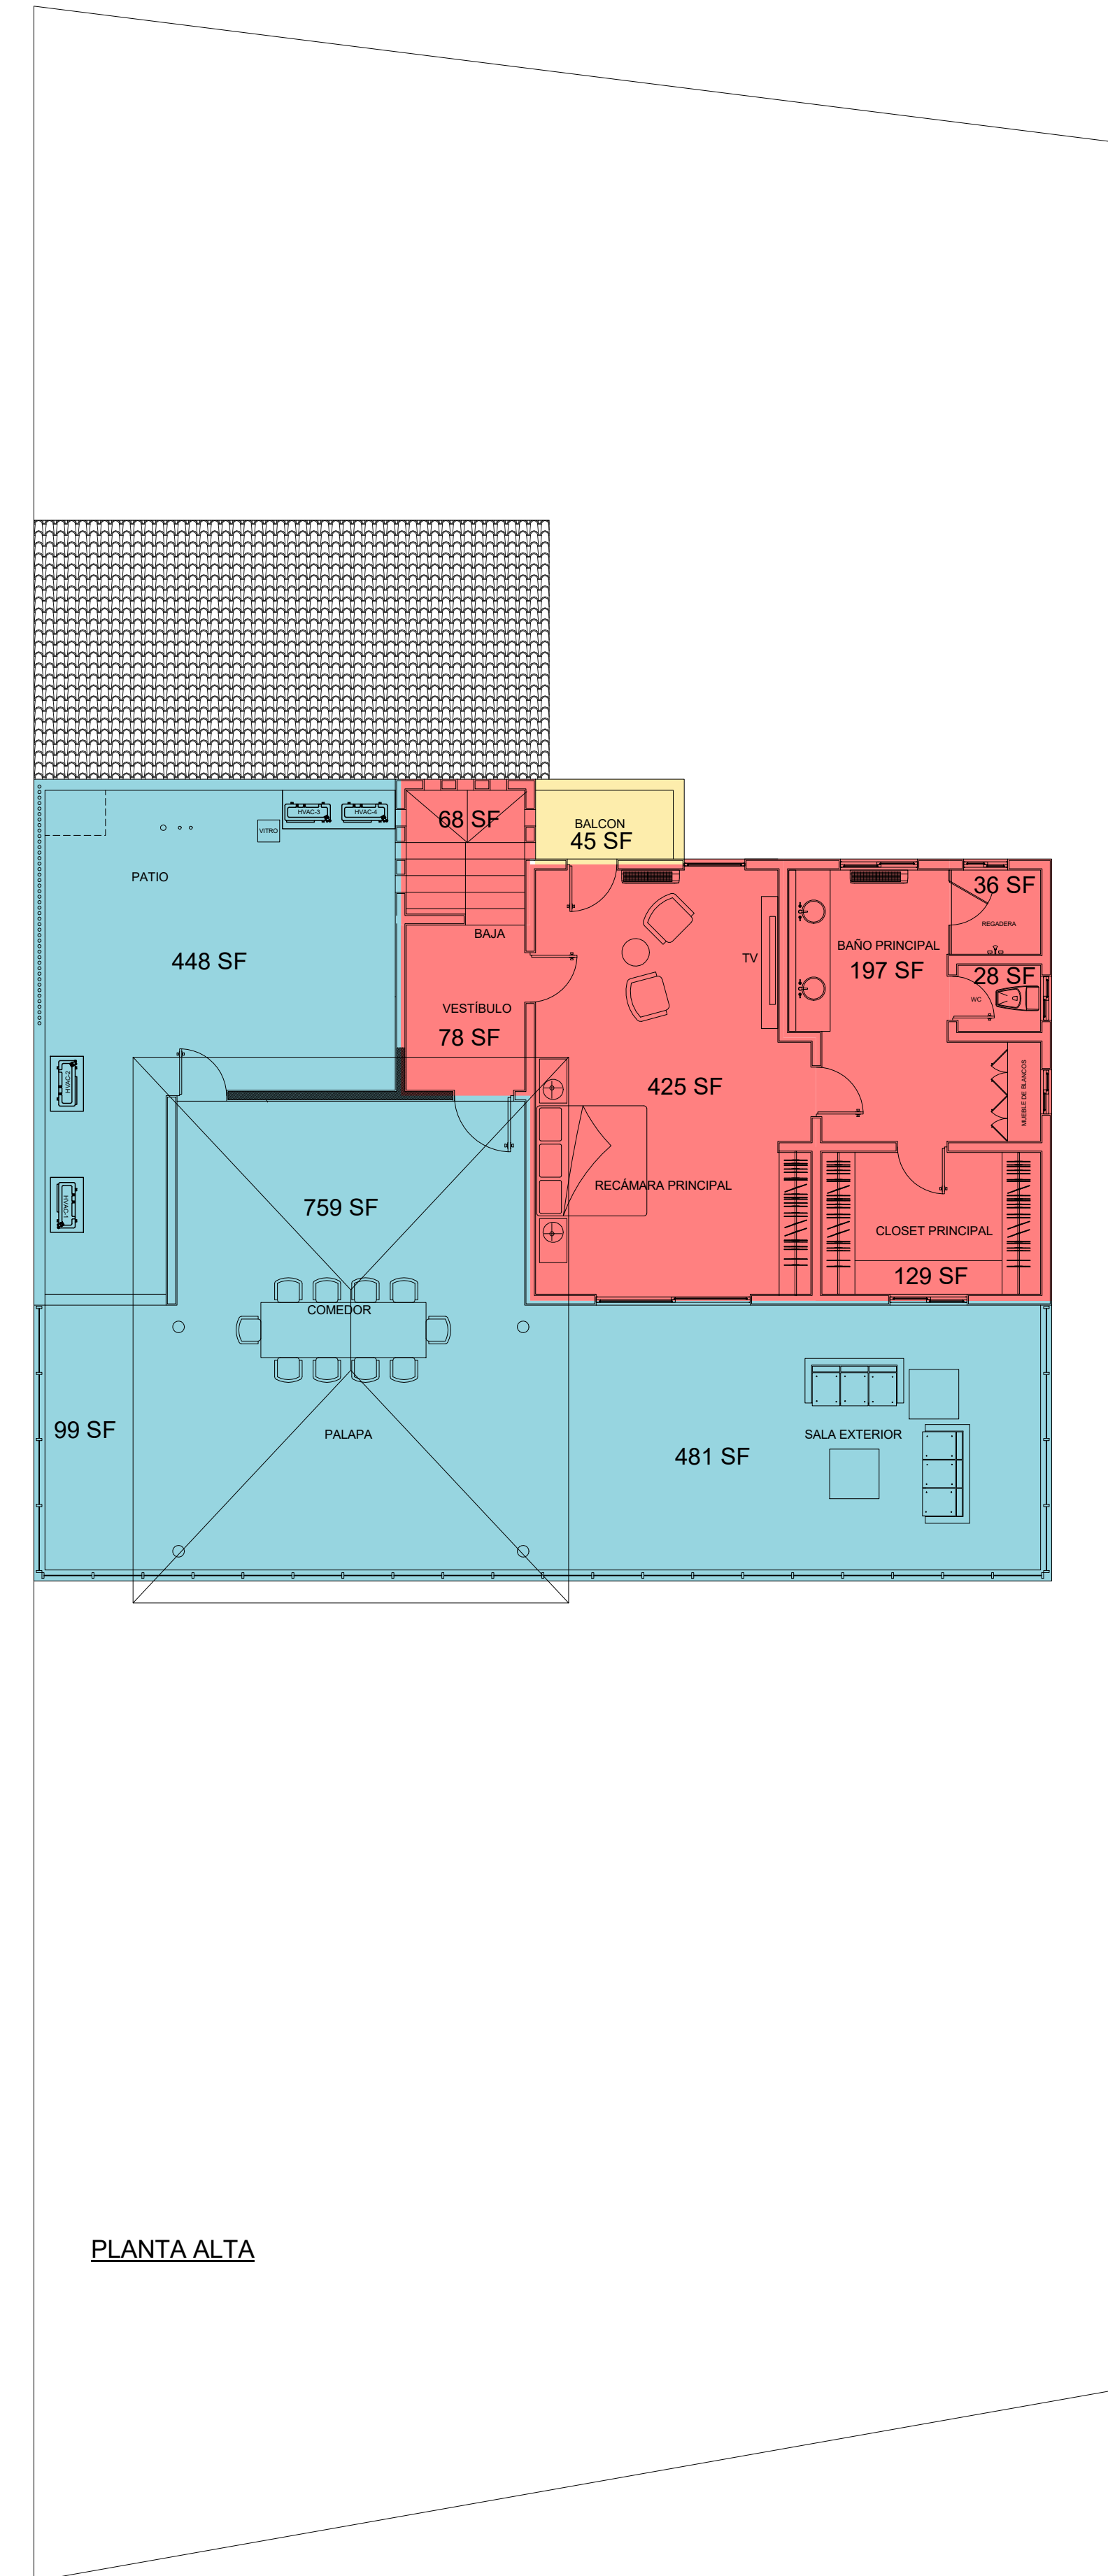

2 Second Floor Rooms  
1/8" = 1'-0"

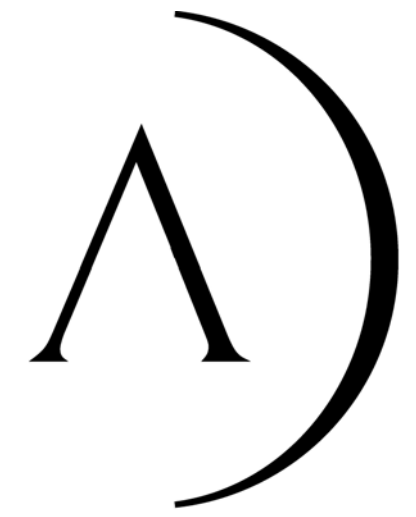

ANDERSON DESIGN STUDIO  
217 2ND AVENUE NORTH  
NASHVILLE, TN 37201  
(P) 615.255.0022 (F) 615.255.0039

# Vaya Vida

Isia Murjeres

### Copyright:

This document is the property of Anderson Design Studio. Unauthorized use of any kind, including use on other projects, is prohibited.

Date: 08.14.2020

Designer: Author

Project Designer: Checker

Project Number: 1934

### REVISIONS

NO.	DATE:	COMMENTS:

## Floor Plans - SF

SHEET NUMBER:

# ID 2.02